
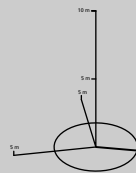
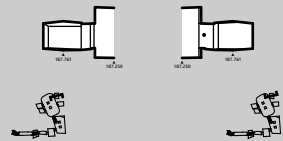
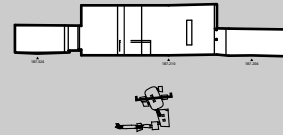
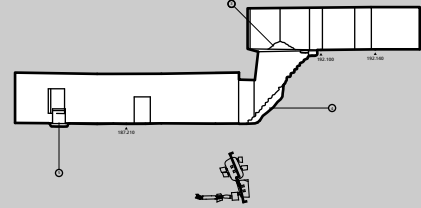
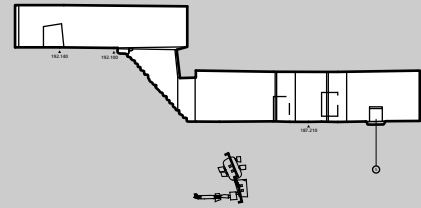


**KV 33** Dyn. XVIII  
**KV 34 - Thutmes III**  
Plan, sections 1:125, Axonometric

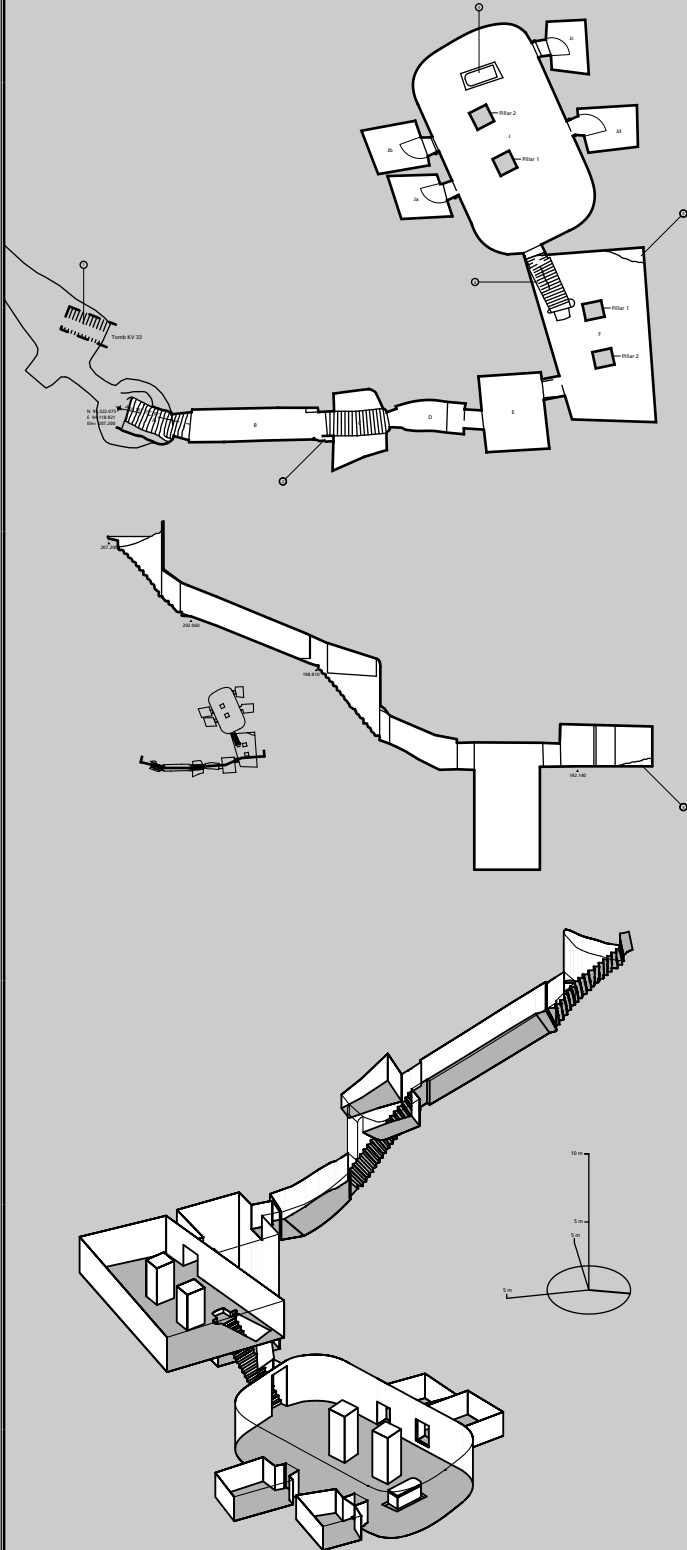

| Notes |   |
|-------|---|
| 1     | Approximate location of KV 33, covered with modern construction.    |
| 2     | remains not built.  |
| 3     | Unexcavated remains of floor.                                       |
| 4     | Part of main building.  |
| 5     | Remains of a wall on the opposite side of the plan (shown in grey). |